

CASEMENT WINDOW



AA SERIES - 65mm FRAME (opening sash also fits into 125mm SuperLite frame)

Caseament windows offer efficient ventilation by harnessing cross breezes. Sashes can be adjusted to direct cool air through the building. A selection of fly screens are available, in hinged or removable styles




Outer frame & sash corners are mitred, enhancing the clean appearance of the window. Fixings are made from durable stainless steel




'Wedgeless' latches offer simple operation, & are available in a black, white or silver finish

The inline reveal simplifies installation into a variety of wall types, whilst an optional external frame infill has a 15 x 3mm pocket for flashing insertion

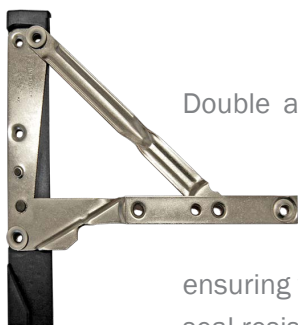

Double action stays allow the sash to open fully, maximising airflow

All glass is installed into dual vinyl sided rebates, ensuring vibration free glazing. A co-extruded santoprene inner seal resists shrinkage & also assists with weatherproofing

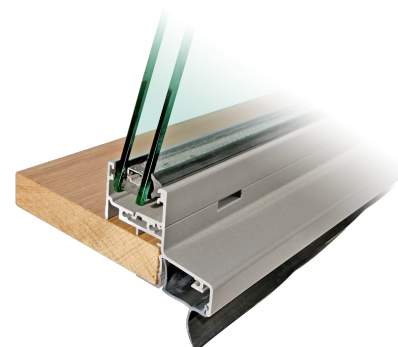


Reveals can be supplied in primed or raw hardwood, & can also be offset from the frame by 1.6mm to assist in creating a 'square-set' look

CASEMENT WINDOW



AA SERIES - 65mm FRAME (opening sash also fits into 125mm SuperLite frame)

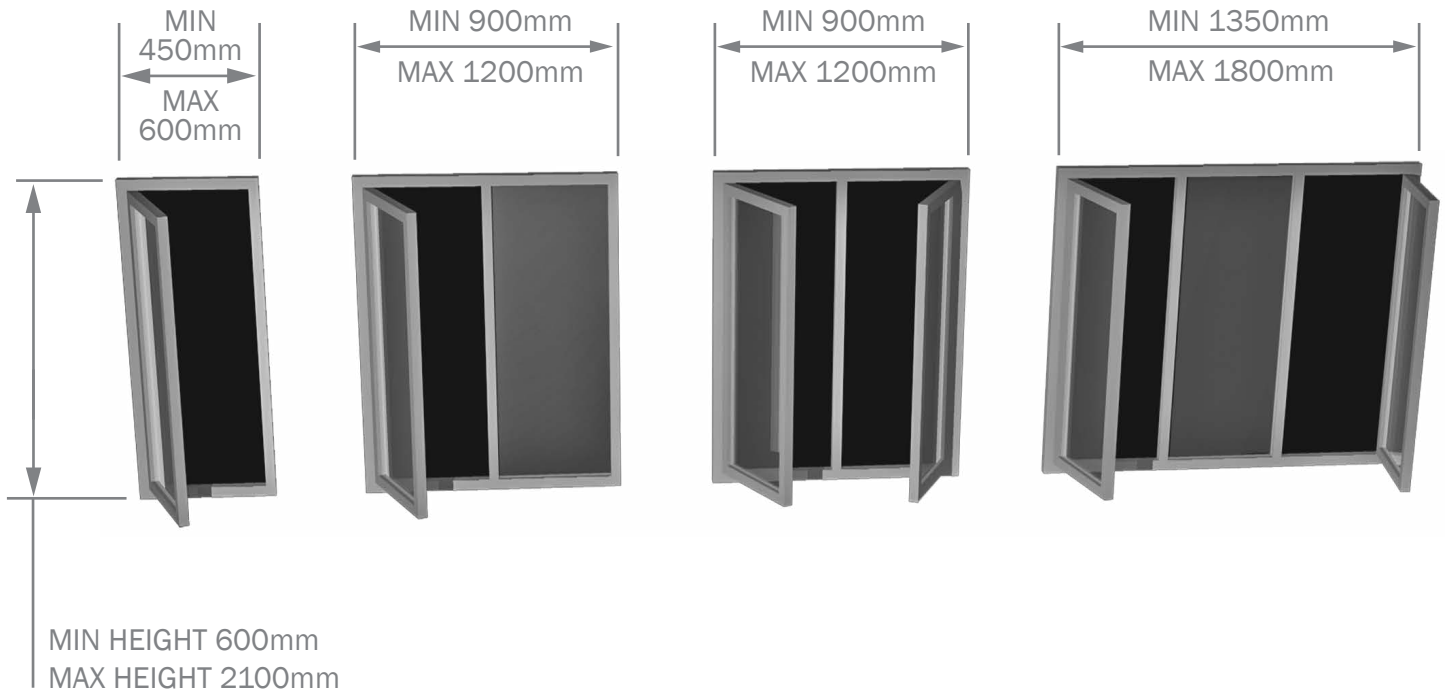

NOTE:

ALL SIZES ARE TYPICAL RATHER THAN DEFINITIVE. FOR SIZES OUTSIDE OF THESE (incl. raked windows) PLEASE DISCUSS WITH YOUR RYLOCK SALES CONSULTANT

Sizing

Window style & opening detail should be considered as viewed externally
Sizes indicated are the overall window size. Reveal is inline with outer frame dimension.
For Stud openings add 20mm to both height & width

Glazing

Glazing strength to minimum N3 rating. Maximum double glazed panel thickness is 22.38mm
Maximum sash size is 25kg (typically 4mm glass / 12mm argon / 4mm glass)

Certification

Certified performance data including WERS ratings are available for this product on request

Specify

Frame colour, configuration, height, width & overall depth, reveal type (including for plaster reveals)
Optional: latch colour, restricted opening, fly screen, mesh type, external frame infill, reveal equaliser, sill flap, glass type

The above product sizes comply with structural requirements (AS2047-2014, *Windows and external glazed doors in buildings*) for an 'N1' wind rating (AS4055-2012, *Wind loads for housing*).

This is typical of sites in suburban areas. In addition, the location has a Terrain Category of 3, is Topographic Class 1 or 2 and assumes the building will be surrounded by others of similar size.

Please specify if your site has different characteristics to any of those listed. Your building professional (architect, designer, surveyor, engineer, builder, etc.) can often assist with such determinations.