

# FIXED LITE WINDOW




## BAL C40 SERIES - 90mm FRAME


Rylock's BAL C40 Fixed Lite Windows have been tested & certified by CSIRO to comply with the requirements of BAL C40. Available only with Rylock BAL C40 Double Glazing, these fixed windows include specific componentry to pass the rigours of the exacting test regime



Mitred corners enhance the window's clean appearance. All fixings are made from durable stainless steel

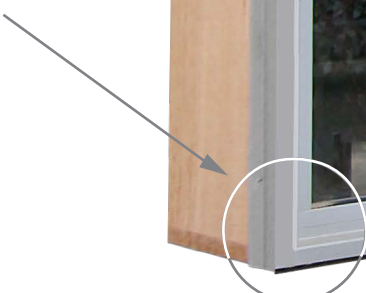

The timber reveal sits inline with the frame's outer face, simplifying installation into a variety of wall types. Reveals can be supplied as primed or raw hardwood, & can be offset from the aluminium frame by 1.6mm to assist in the creation of a 'square-set' look

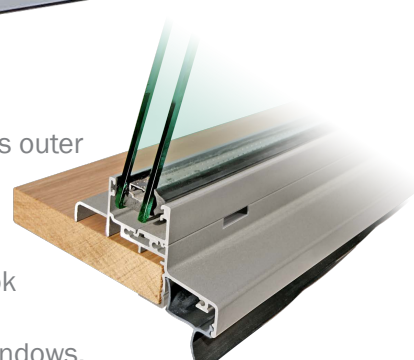


Fixed Windows have a 90mm deep aluminium frame, & neatly couple to all BAL C40 Windows. They can also couple to the deeper (125mm) Sliding & Hinged Door frames to create side-lites or hi-lite details

# FIXED LITE WINDOW



## BAL C40 SERIES - 90mm FRAME

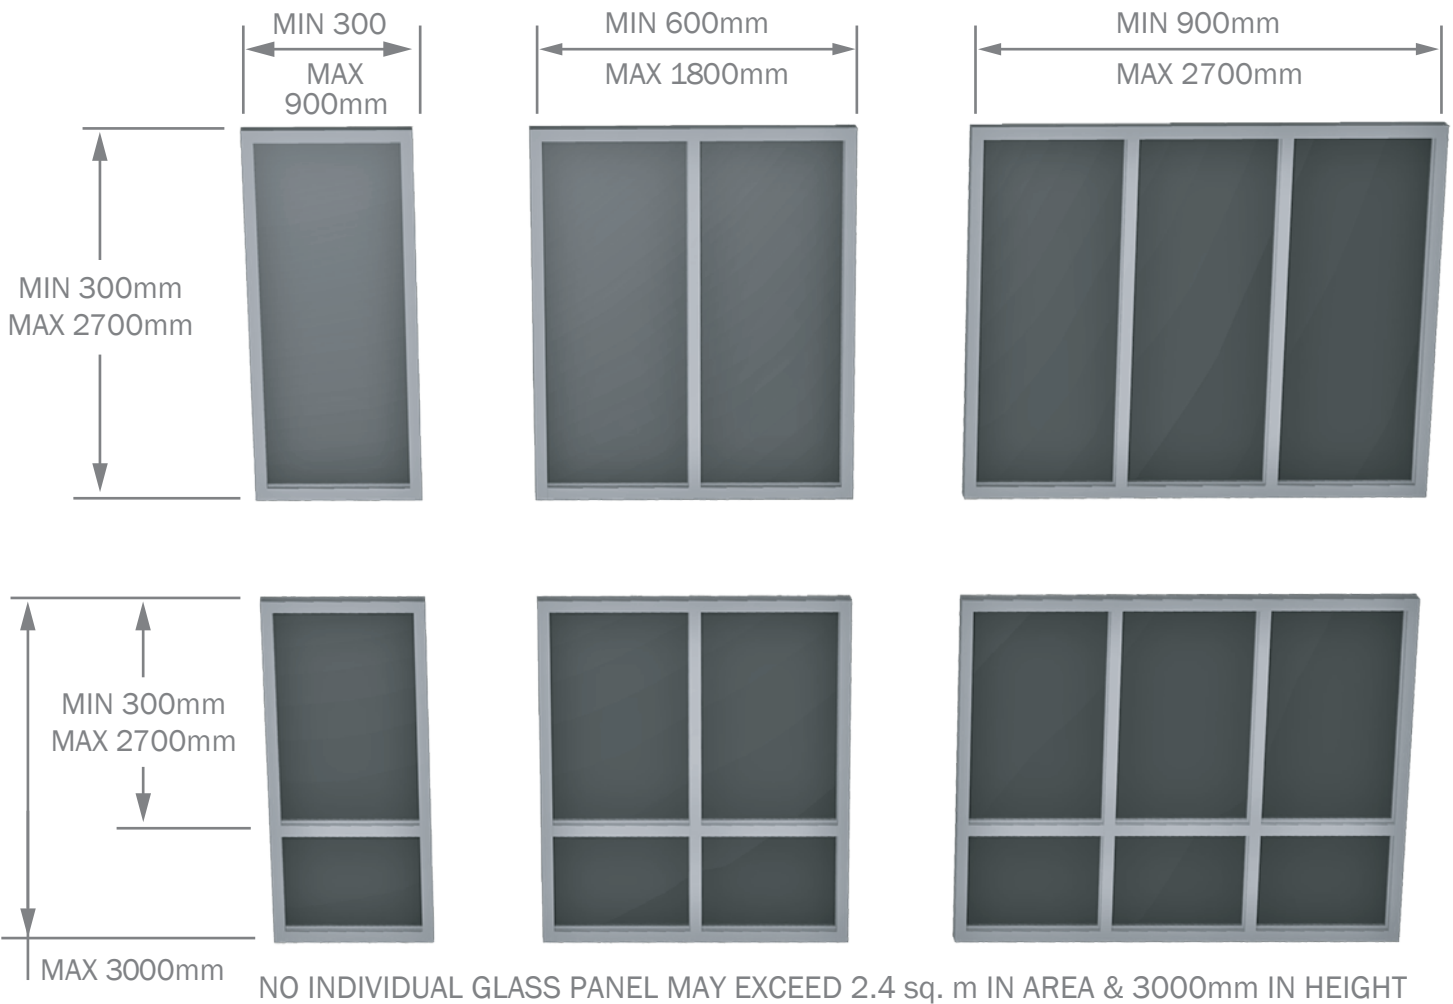

**NOTE:** SIZES ARE OFTEN TYPICAL RATHER THAN DEFINITIVE. FOR SIZES OUTSIDE OF THESE PLEASE DISCUSS WITH YOUR RYLOCK SALES CONSULTANT

### Sizing

Window style & opening detail should be considered as viewed externally  
Sizes indicated are the overall window size. Reveal is inline with outer frame dimension  
For Stud openings add 20mm to both height & width

### Glazing

Glazing strength to minimum N3 rating, Rylock 'BAL C40 double glazing' only

### Certification

Certification for BAL C40 (from CSIRO), in addition to WERS and other performance data are available on request

### Specify

Frame colour, configuration (no raked units), height, width & overall depth, reveal type (primed hardwood, raw hardwood, or set up for plaster reveals)

Optional: external frame infill, reveal equaliser, sill flap, glass type

The above product sizes comply with structural requirements (AS2047-2014, *Windows and external glazed doors in buildings*) for an 'N1' wind rating (AS4055-2012, *Wind loads for housing*).

This is typical of sites in suburban areas. In addition, the location has a Terrain Category of 3, is Topographic Class 1 or 2 and assumes the building will be surrounded by others of similar size.

Please specify if your site has different characteristics to any of those listed. Your building professional (architect, designer, surveyor, engineer, builder, etc.) can often assist with such determinations.